




Kerrosala 250mm	1282 kem ²
Pysäköintipaikat	43 ap
Polkupyöräpaikat	33 p
Huoneistoala asunnot	665 m ²
Huoneistoala yritystilat	422 m ²
Asunnot	23 ap


Huoneistoluettelo		
Kerros	Huoneistotyyppi	htm ²
2.kerros		
	1H+K	16,85
	1H+K	20,72
	1H+K	26,43
	1H+K	26,64
	1H+K	29,45
	1H+K	29,45
	6	
	2H+K	32,39
	2H+K	32,40
	2H+K	33,23
	2H+K	35,31
	2H+K	35,31
	5	
3.kerros		
	1H+K	19,84
	1H+K	19,88
	1H+K	19,95
	1H+K	19,96
	1H+K	19,96
	1H+K	19,97
	1H+K	22,96
	1H+K	22,97
	1H+K	22,99
	1H+K	23,55
	1H+K	27,46
	1H+K	29,77
	12	
	23	

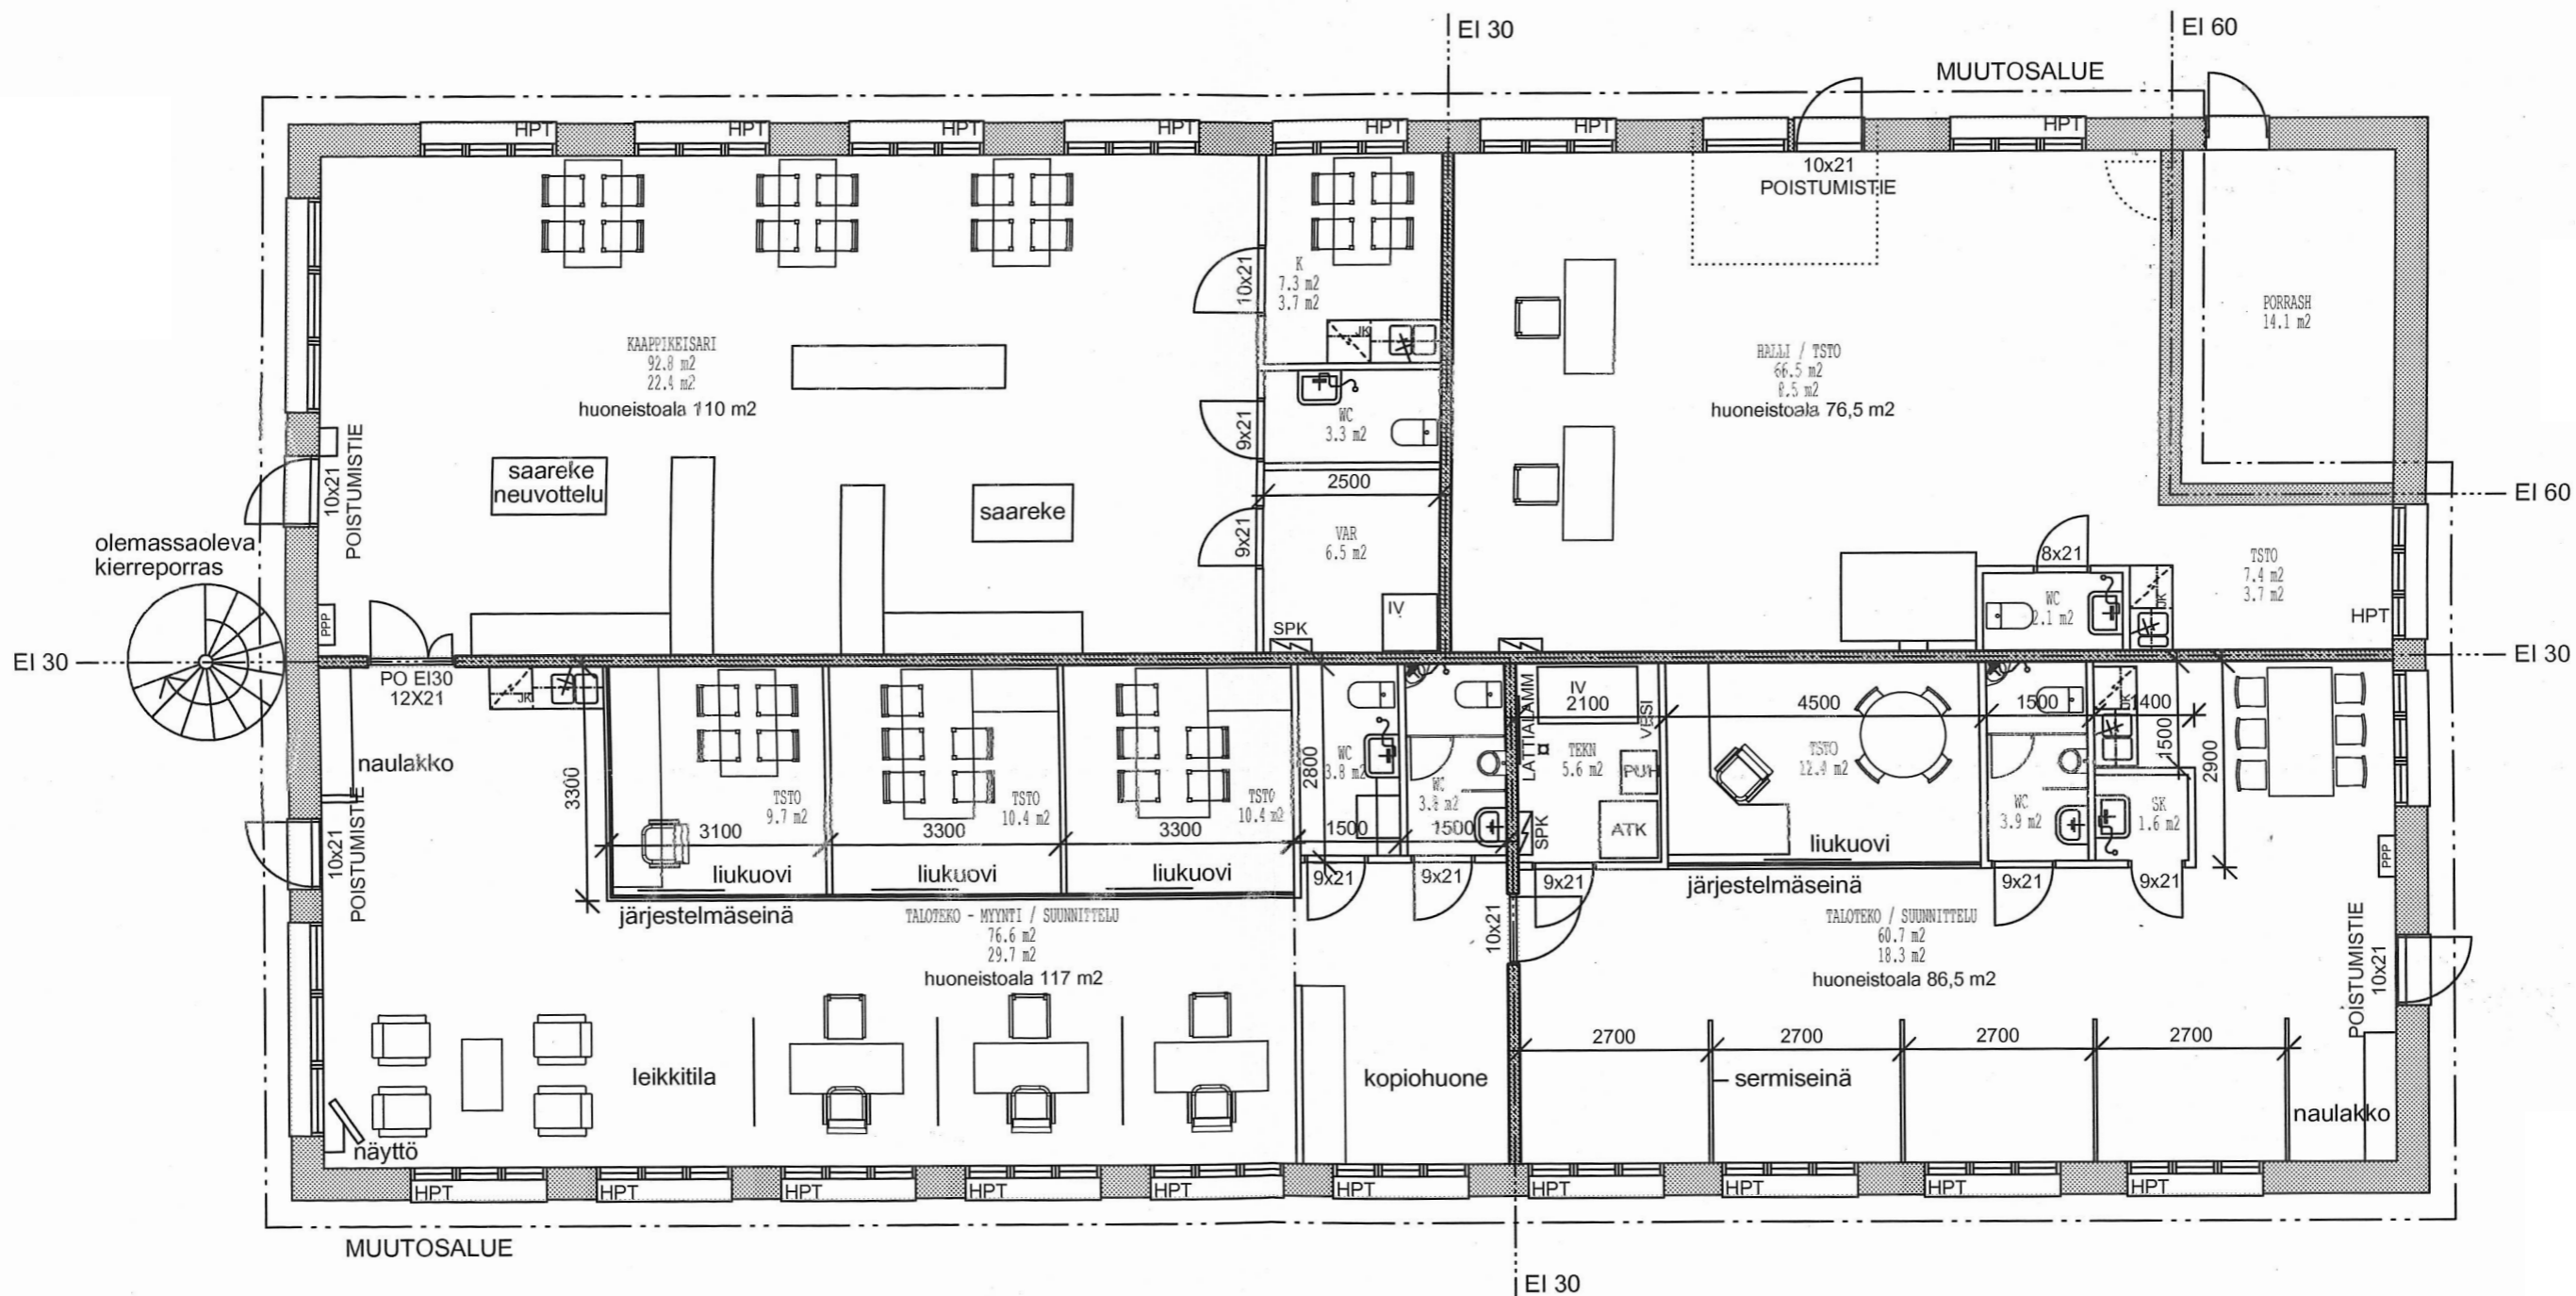

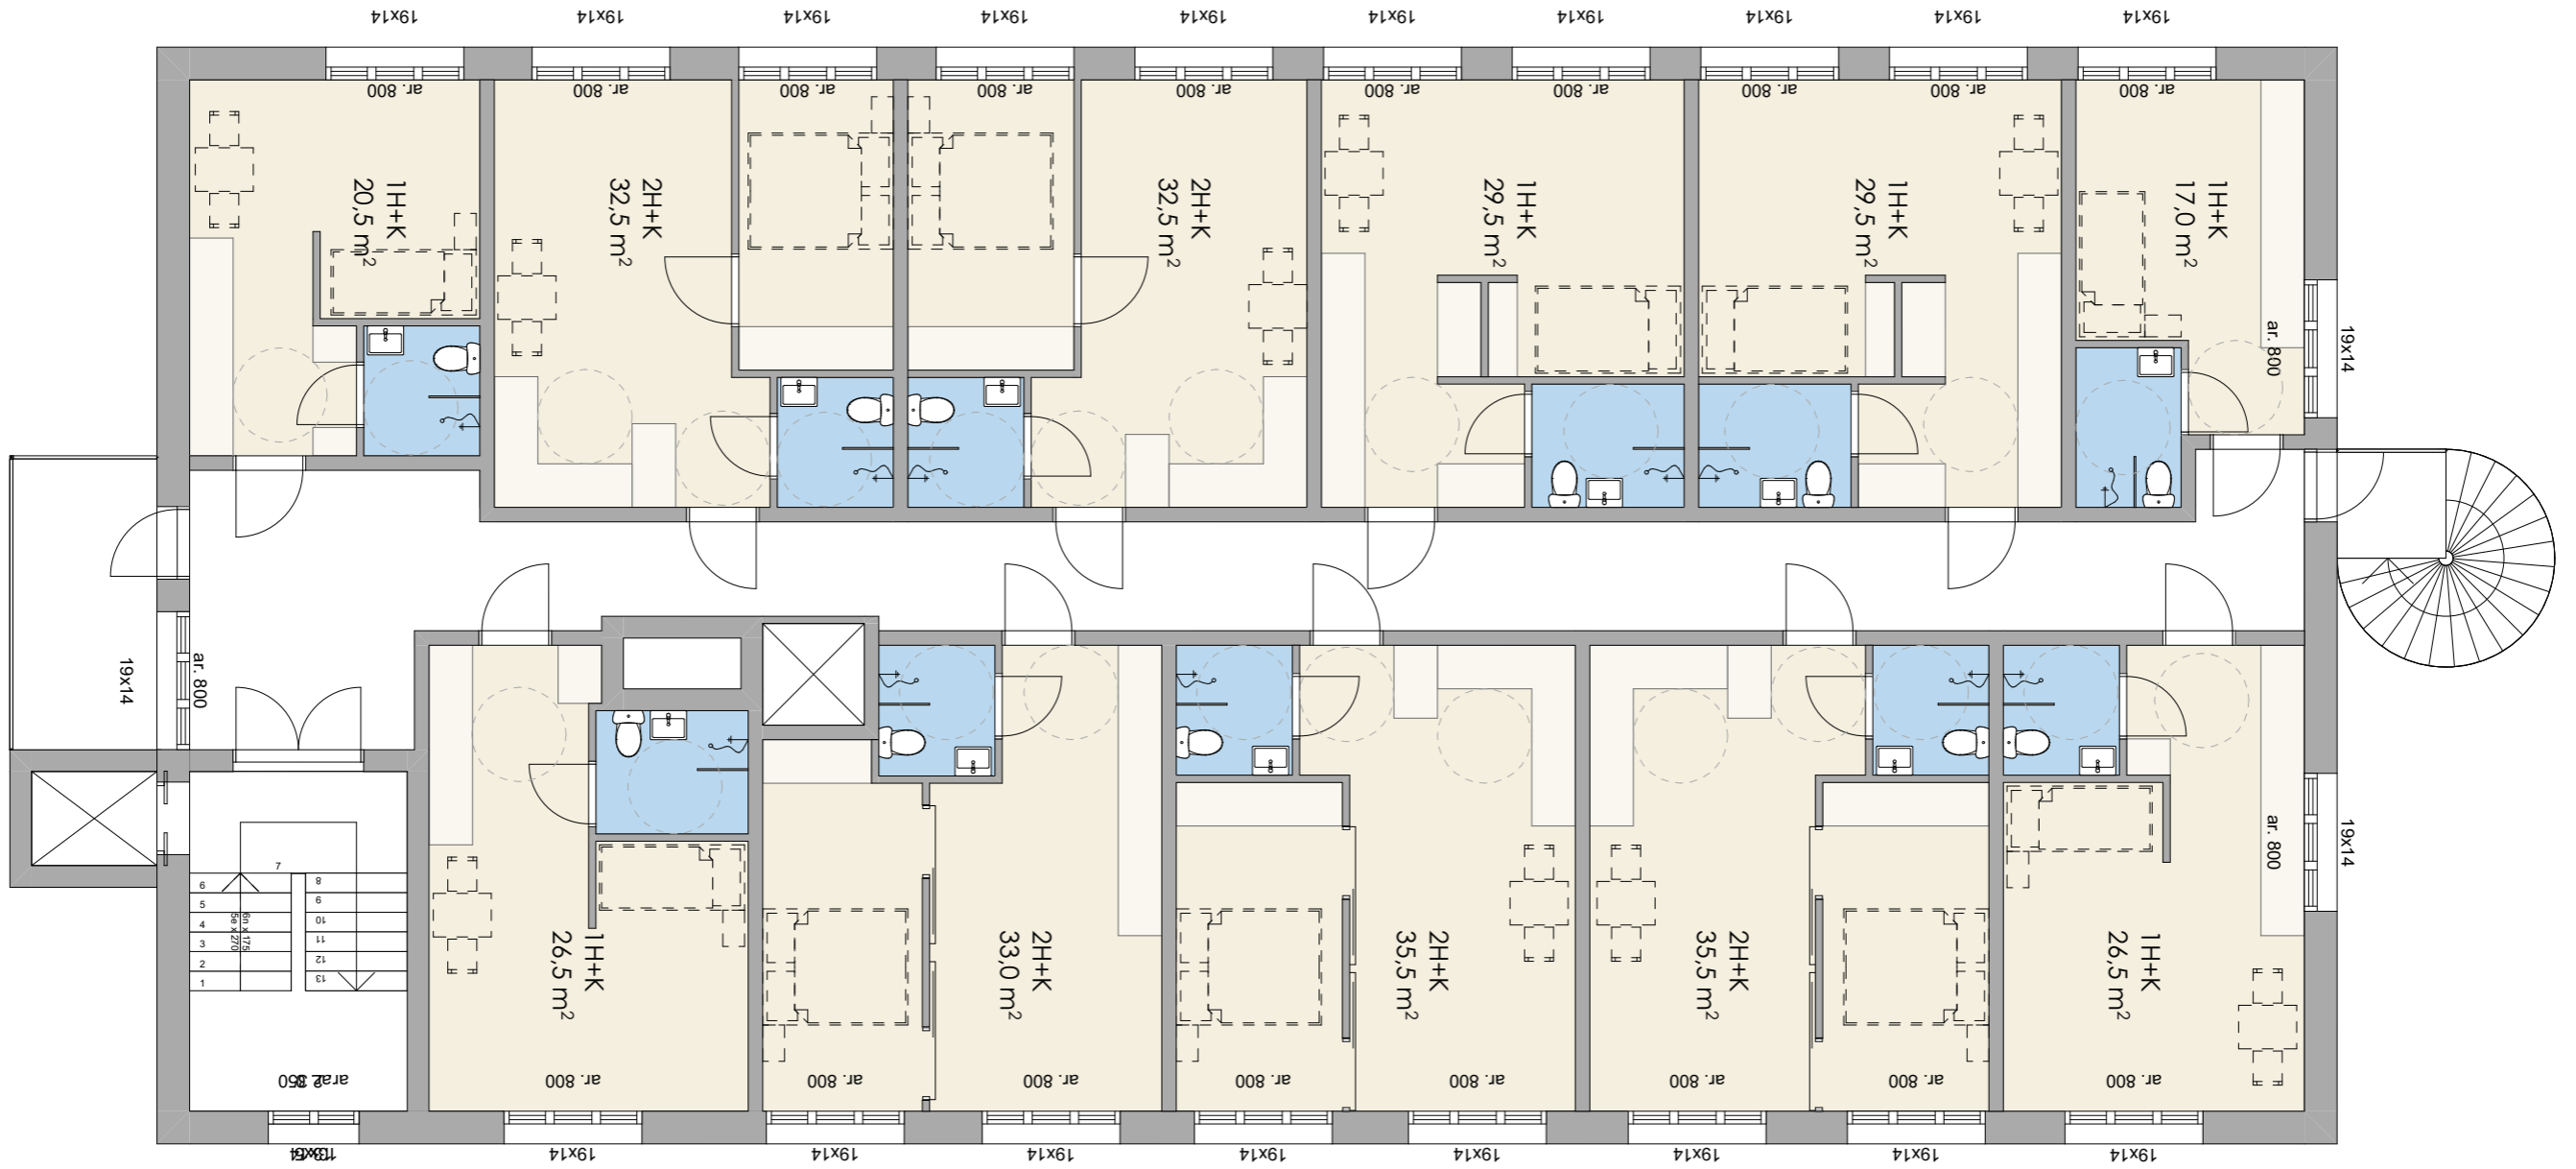




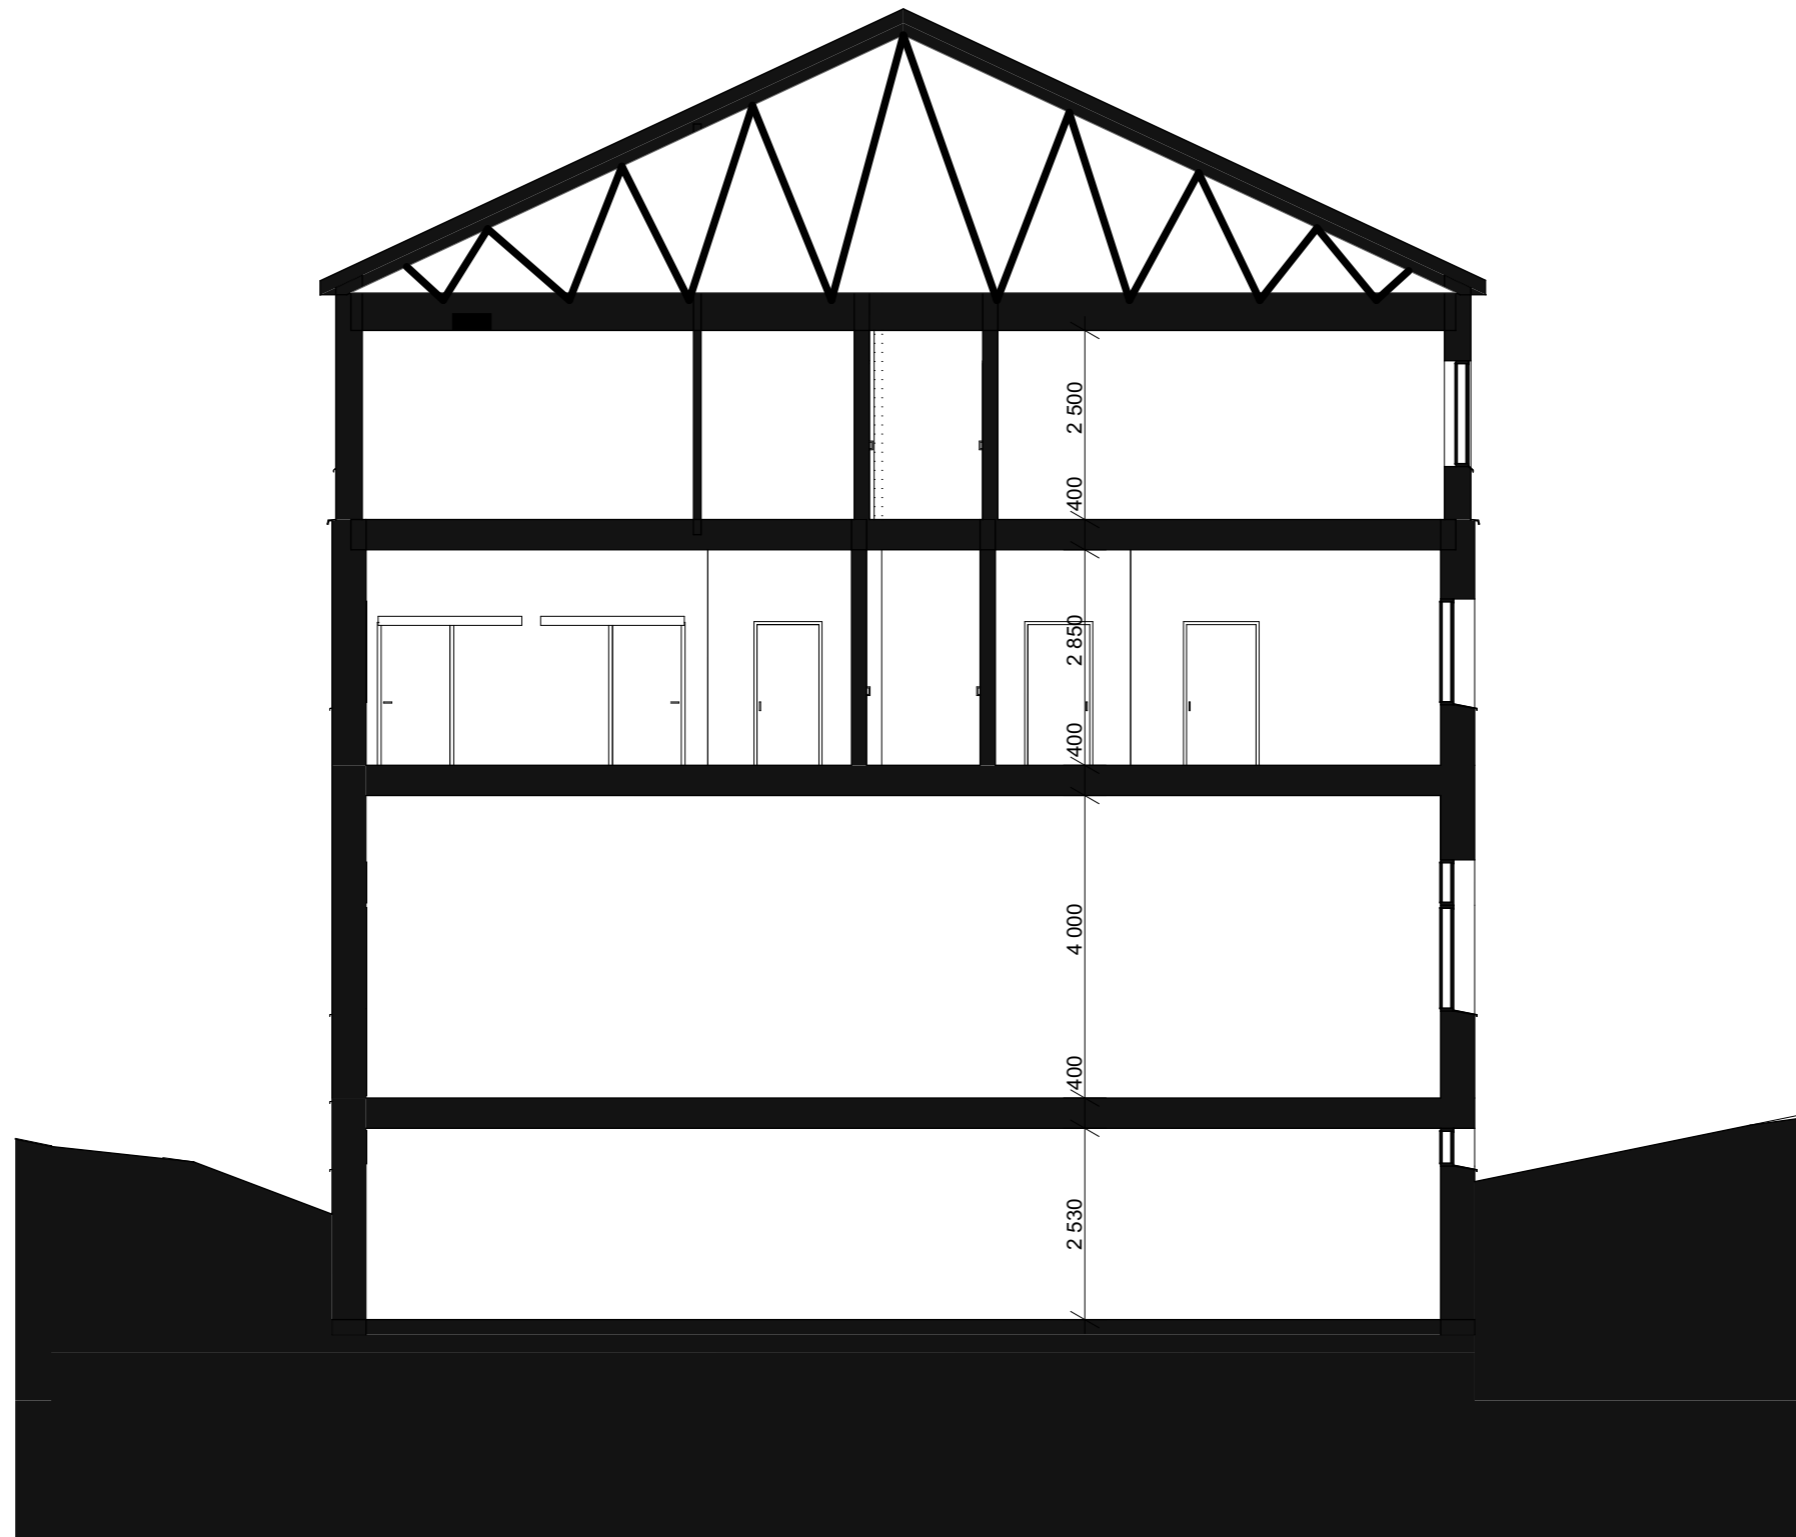

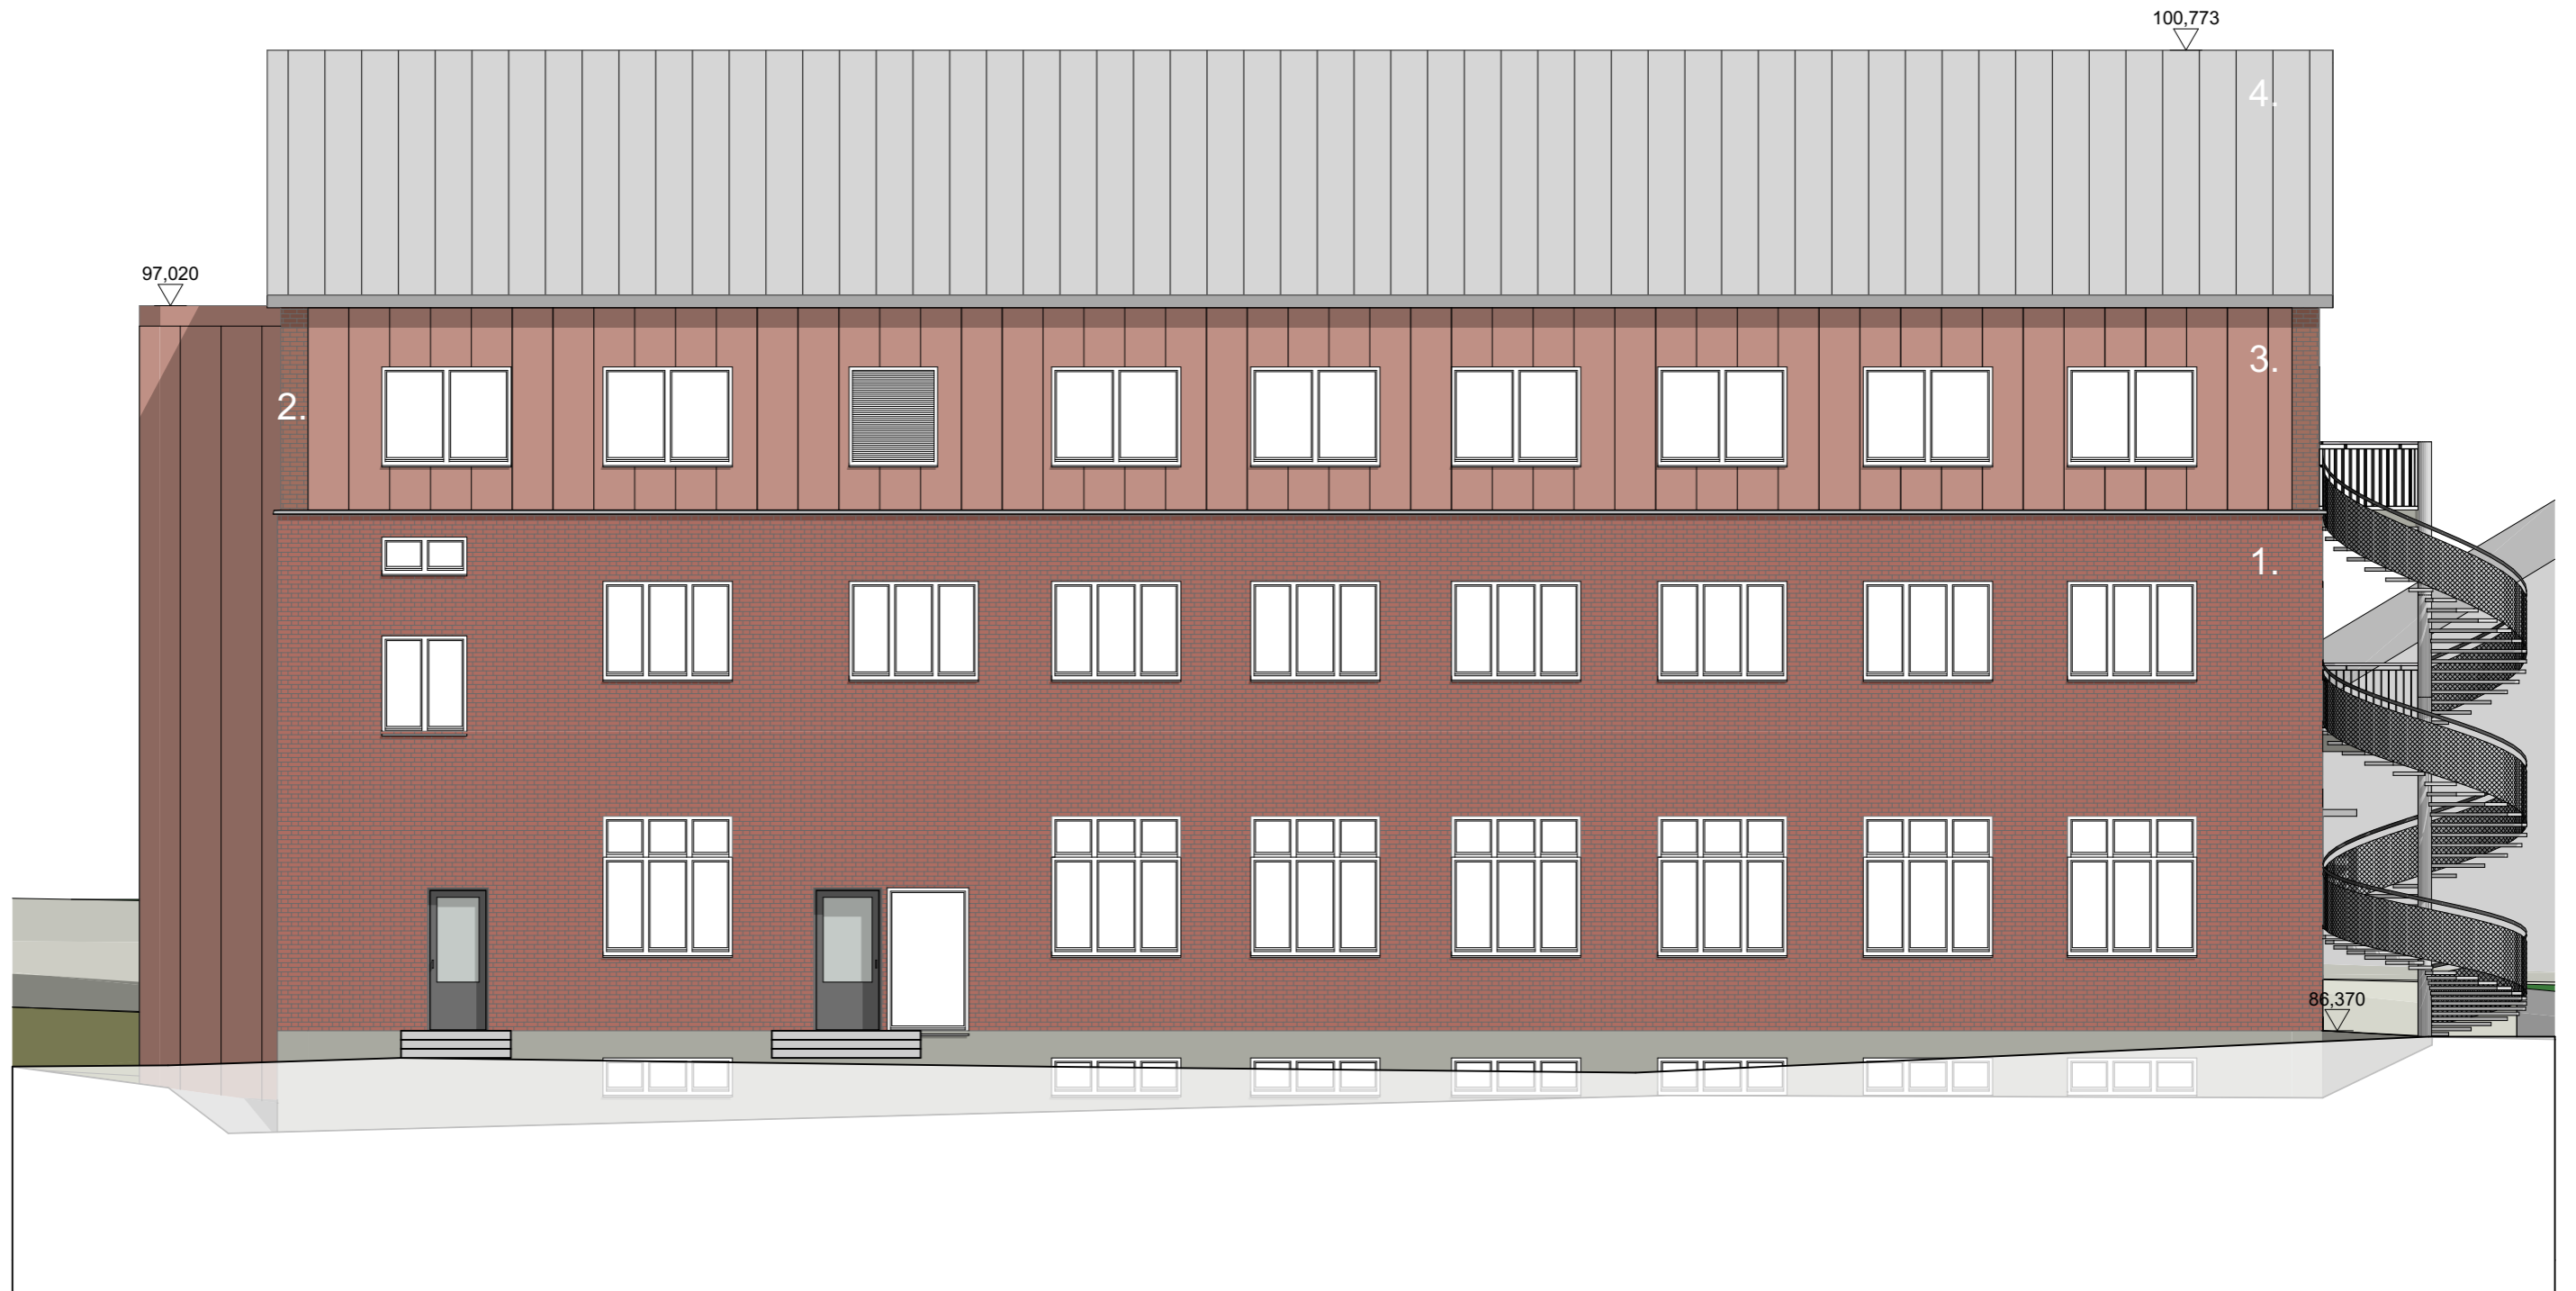

1. Vanha tiiliseinä
2. Uusi, vanhan kaltainen tiilimuuraus
3. Tiilen värinen julkisivulevy
4. Harmaa bitumikermikate

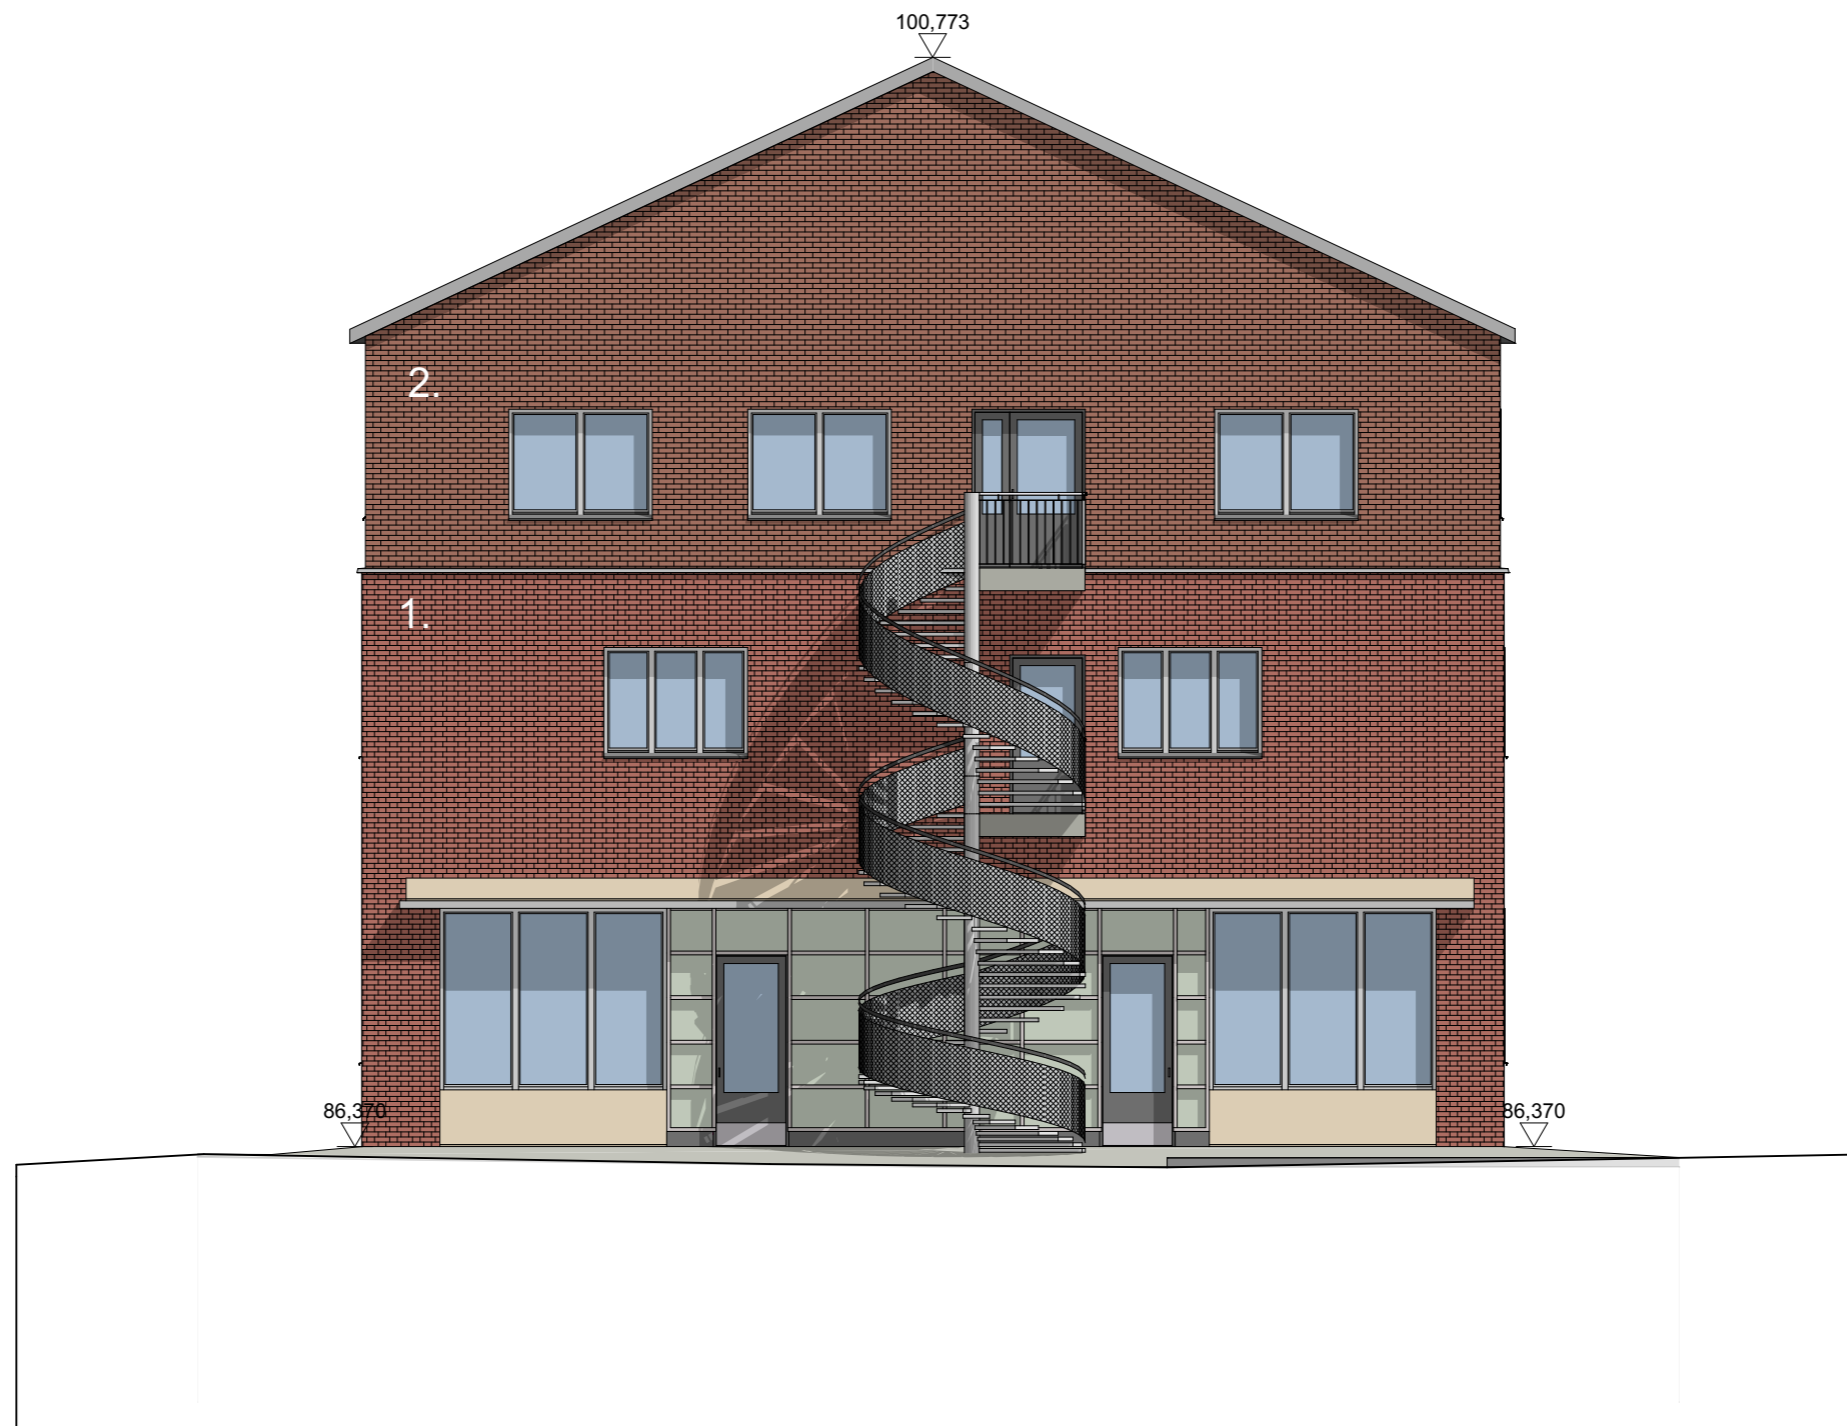

1. Vanha tiiliseinä
2. Uusi, vanhan kaltainen tiilimuuraus
3. Tiilen värinen julkisivulevy
4. Harmaa bitumikermikate



